


REVISIONS				
DATE	BY	LIC.NO	BLOCK	LOT
05/2016	ED CLAY	34842		State Revisions

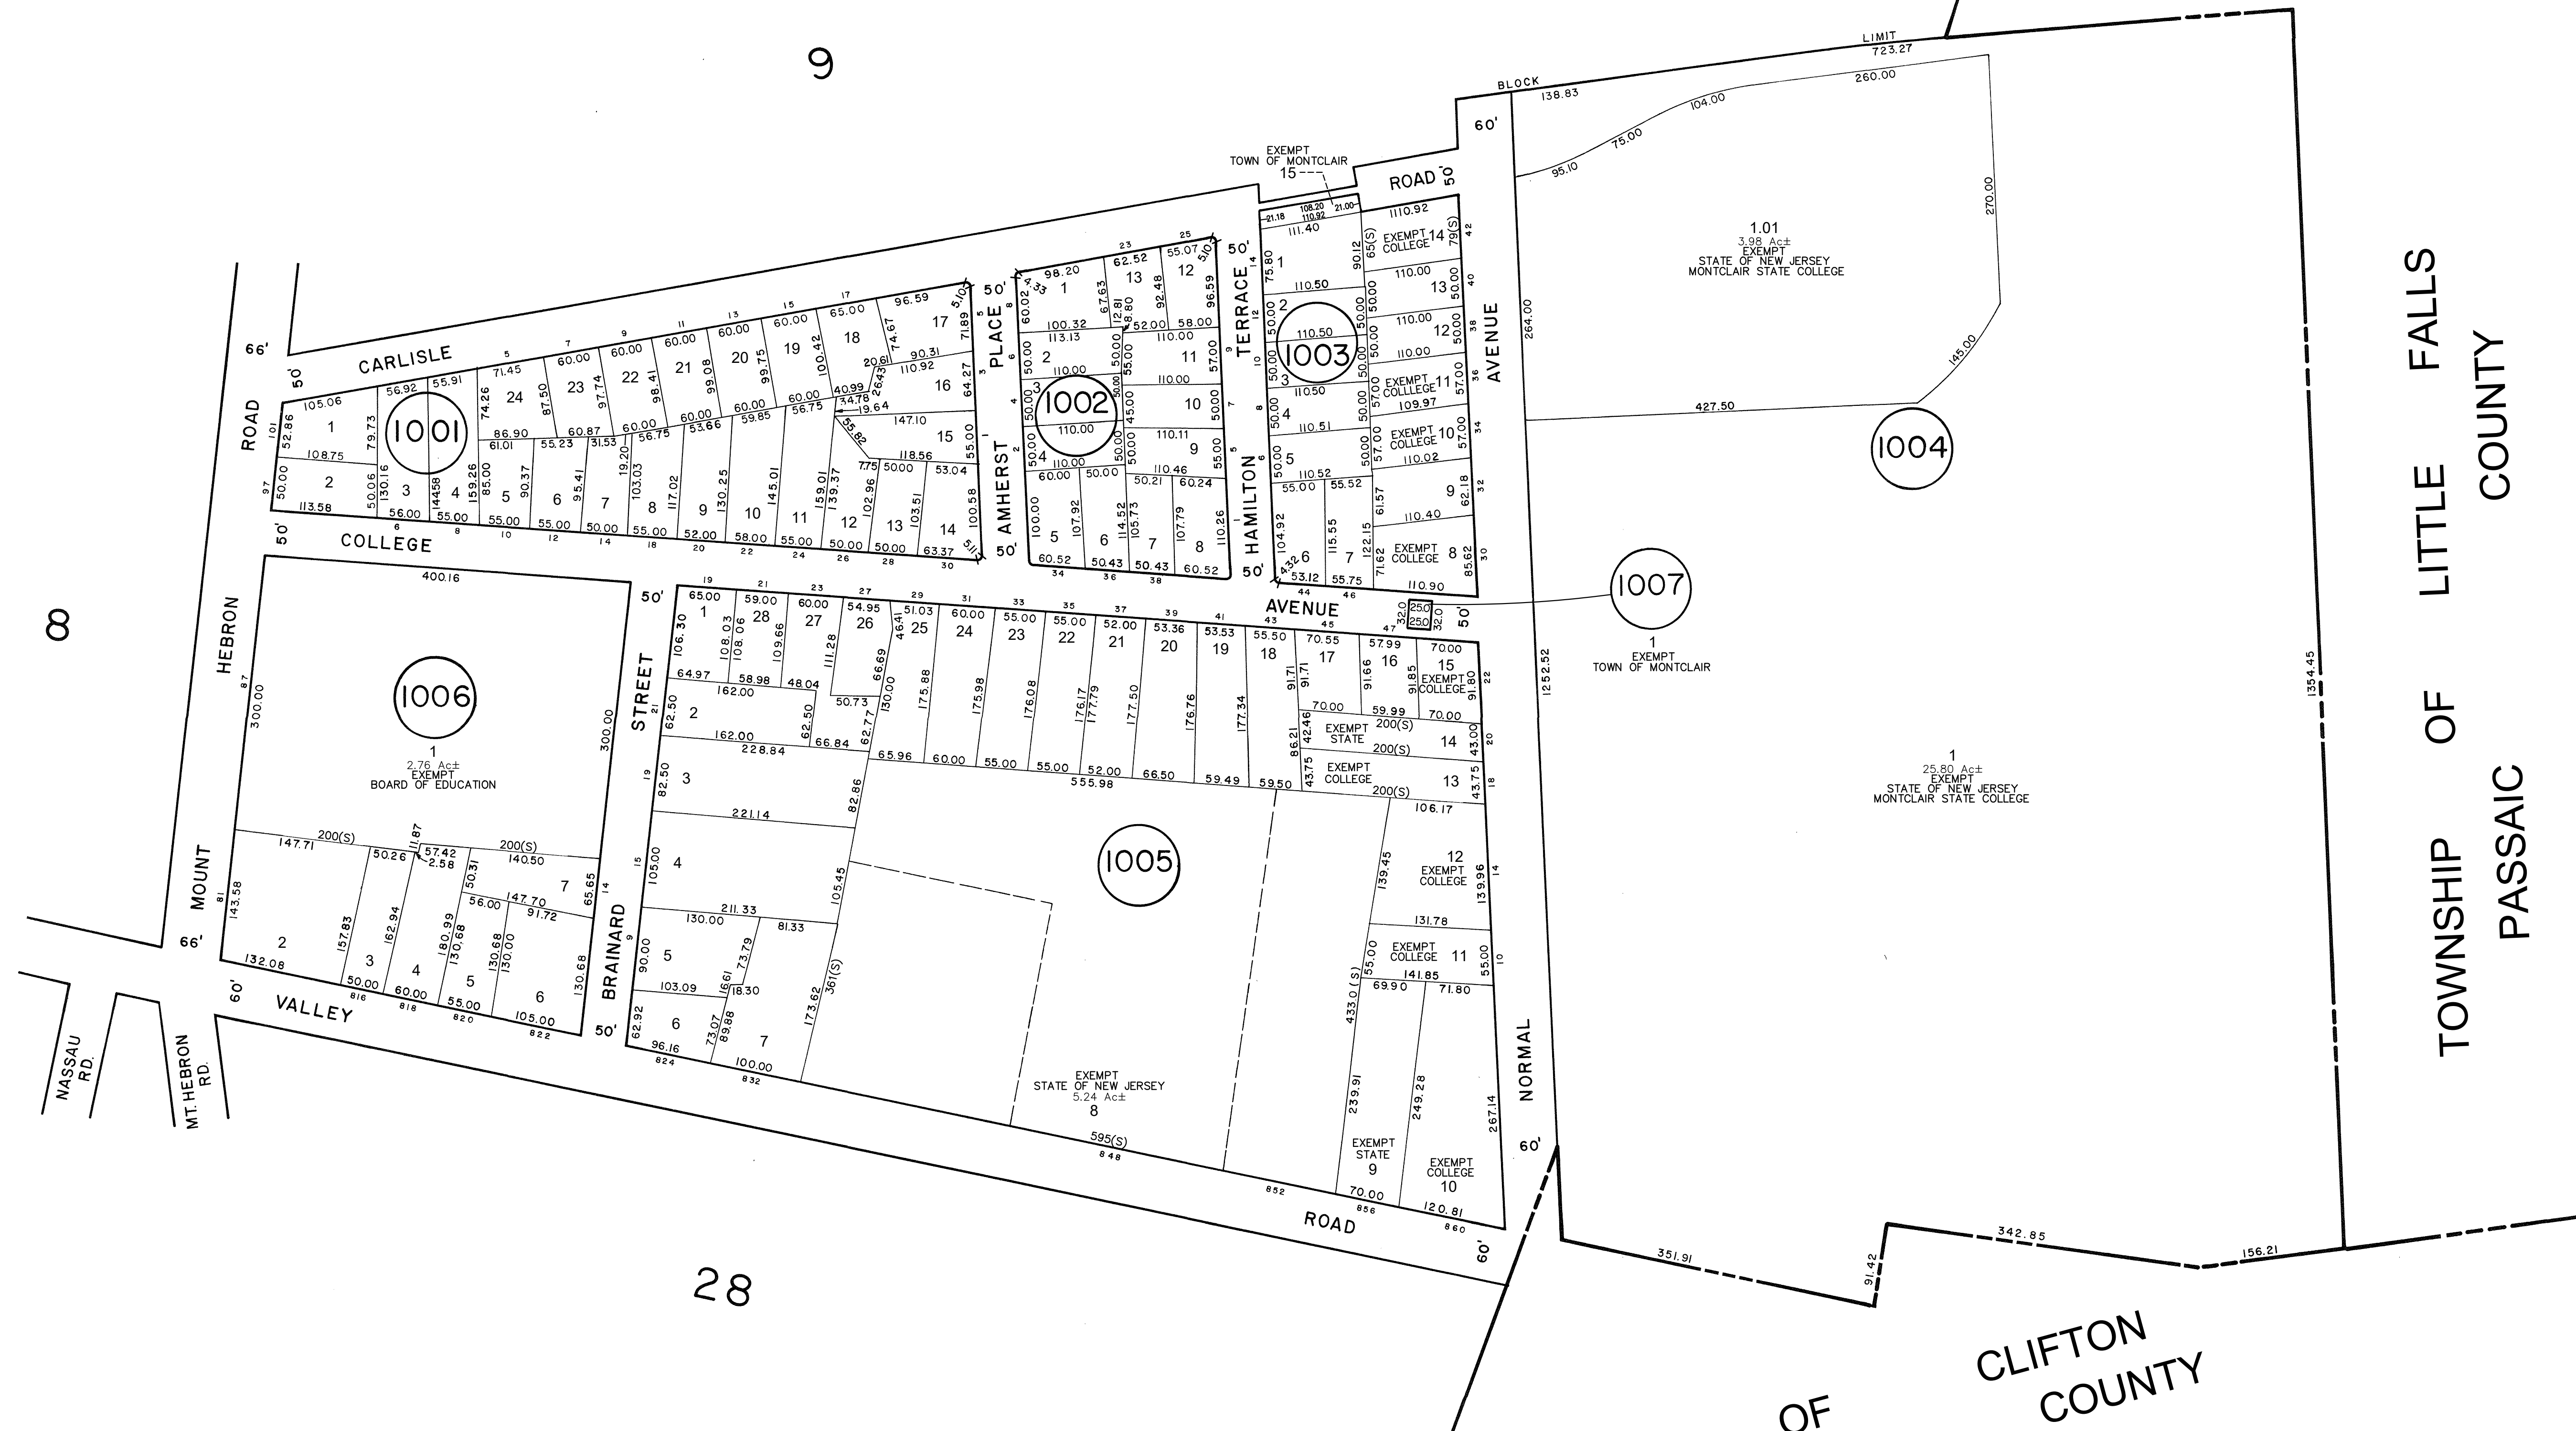

This sheet was prepared utilizing computer aided drafting. The previously approved tax map sheets were digitally scanned and edited using deeds, record plats and maps to reflect current conditions.

Revised Through Dec. 2005 by
Werner A. Mall, PLS Lic# 37201
REVISED THROUGH FEB. 1983 BY THE
MONTCLAIR BUREAU OF ENGINEERING

THIS MAP HAS BEEN GIVEN
A FORMAL CERTIFICATION
DIVISION OF TAXATION ON
NOVEMBER 6, 2006, SIGNED
BY THOMAS REILLY AND SANTO
DIDONATO AND ASSIGNED
SERIAL NUMBER 901

TAX MAP
TOWN OF MONTCLAIR
ESSEX COUNTY
SCALE: 1" = 100'
NEW JERSEY
DATE: JULY 1972
JAMES P. PURCELL ASSOCIATES
EAST ORANGE, NEW JERSEY
JOSEPH A. TOMBRO, L.S.

TO SHOW CONDITIONS AS OF DECEMBER 2022