

REVISIONS

DATE	BLOCK	LOT(S)	BRIEF DESCRIPTION	NAME OF PROFESSIONAL LAND SURVEYOR	REVISION PERFORMED BY	NEW JERSEY LICENSE NUMBER
04/19/2003	1201	4	Subdivision - Created Lot 4, 4.02	Mihir J. Shah	GS	42862

DATE	BY	LIC. NO.	BLOCK	LOT
05/2016	ED CLAY	34842		State Revisions
11/2018	ED CLAY	34842	1204	23,24

13

THIS MAP HAS BEEN GIVEN
A FORMAL CERTIFICATION
DIVISION OF TAXATION ON
NOVEMBER 6, 2006, SIGNED
BY THOMAS REILLY AND SANTO
DiDONATO AND ASSIGNED
SERIAL NUMBER 901

TAX MAP TOWN OF MONTCLAIR

ESSEX COUNTY
SCALE: 1" = 100'

NEW JERSEY
DATE: JULY 1972

JAMES P. PURCELL ASSOCIATES
EAST ORANGE, NEW JERSEY
JOSEPH A. TOMBRO, L.S.

TO SHOW CONDITIONS AS OF DECEMBER 2022

Revised Through Jan. 2011 by
Werner A. Mail, PLS Lic# 37201


Revised Through Apr. 2008 by
Werner A. Mail, PLS Lic# 37201

Revised Through Dec. 2005 by
Werner A. Mail, PLS Lic# 37201

REVISED THROUGH JAN. 1994 BY THE
MONTCLAIR BUREAU OF ENGINEERING

REVISED THROUGH SEPT. 1977
BY THE SETTICO GROUP

Revised Through Feb. 2012 by
Werner A. Mail, PLS Lic# 37201

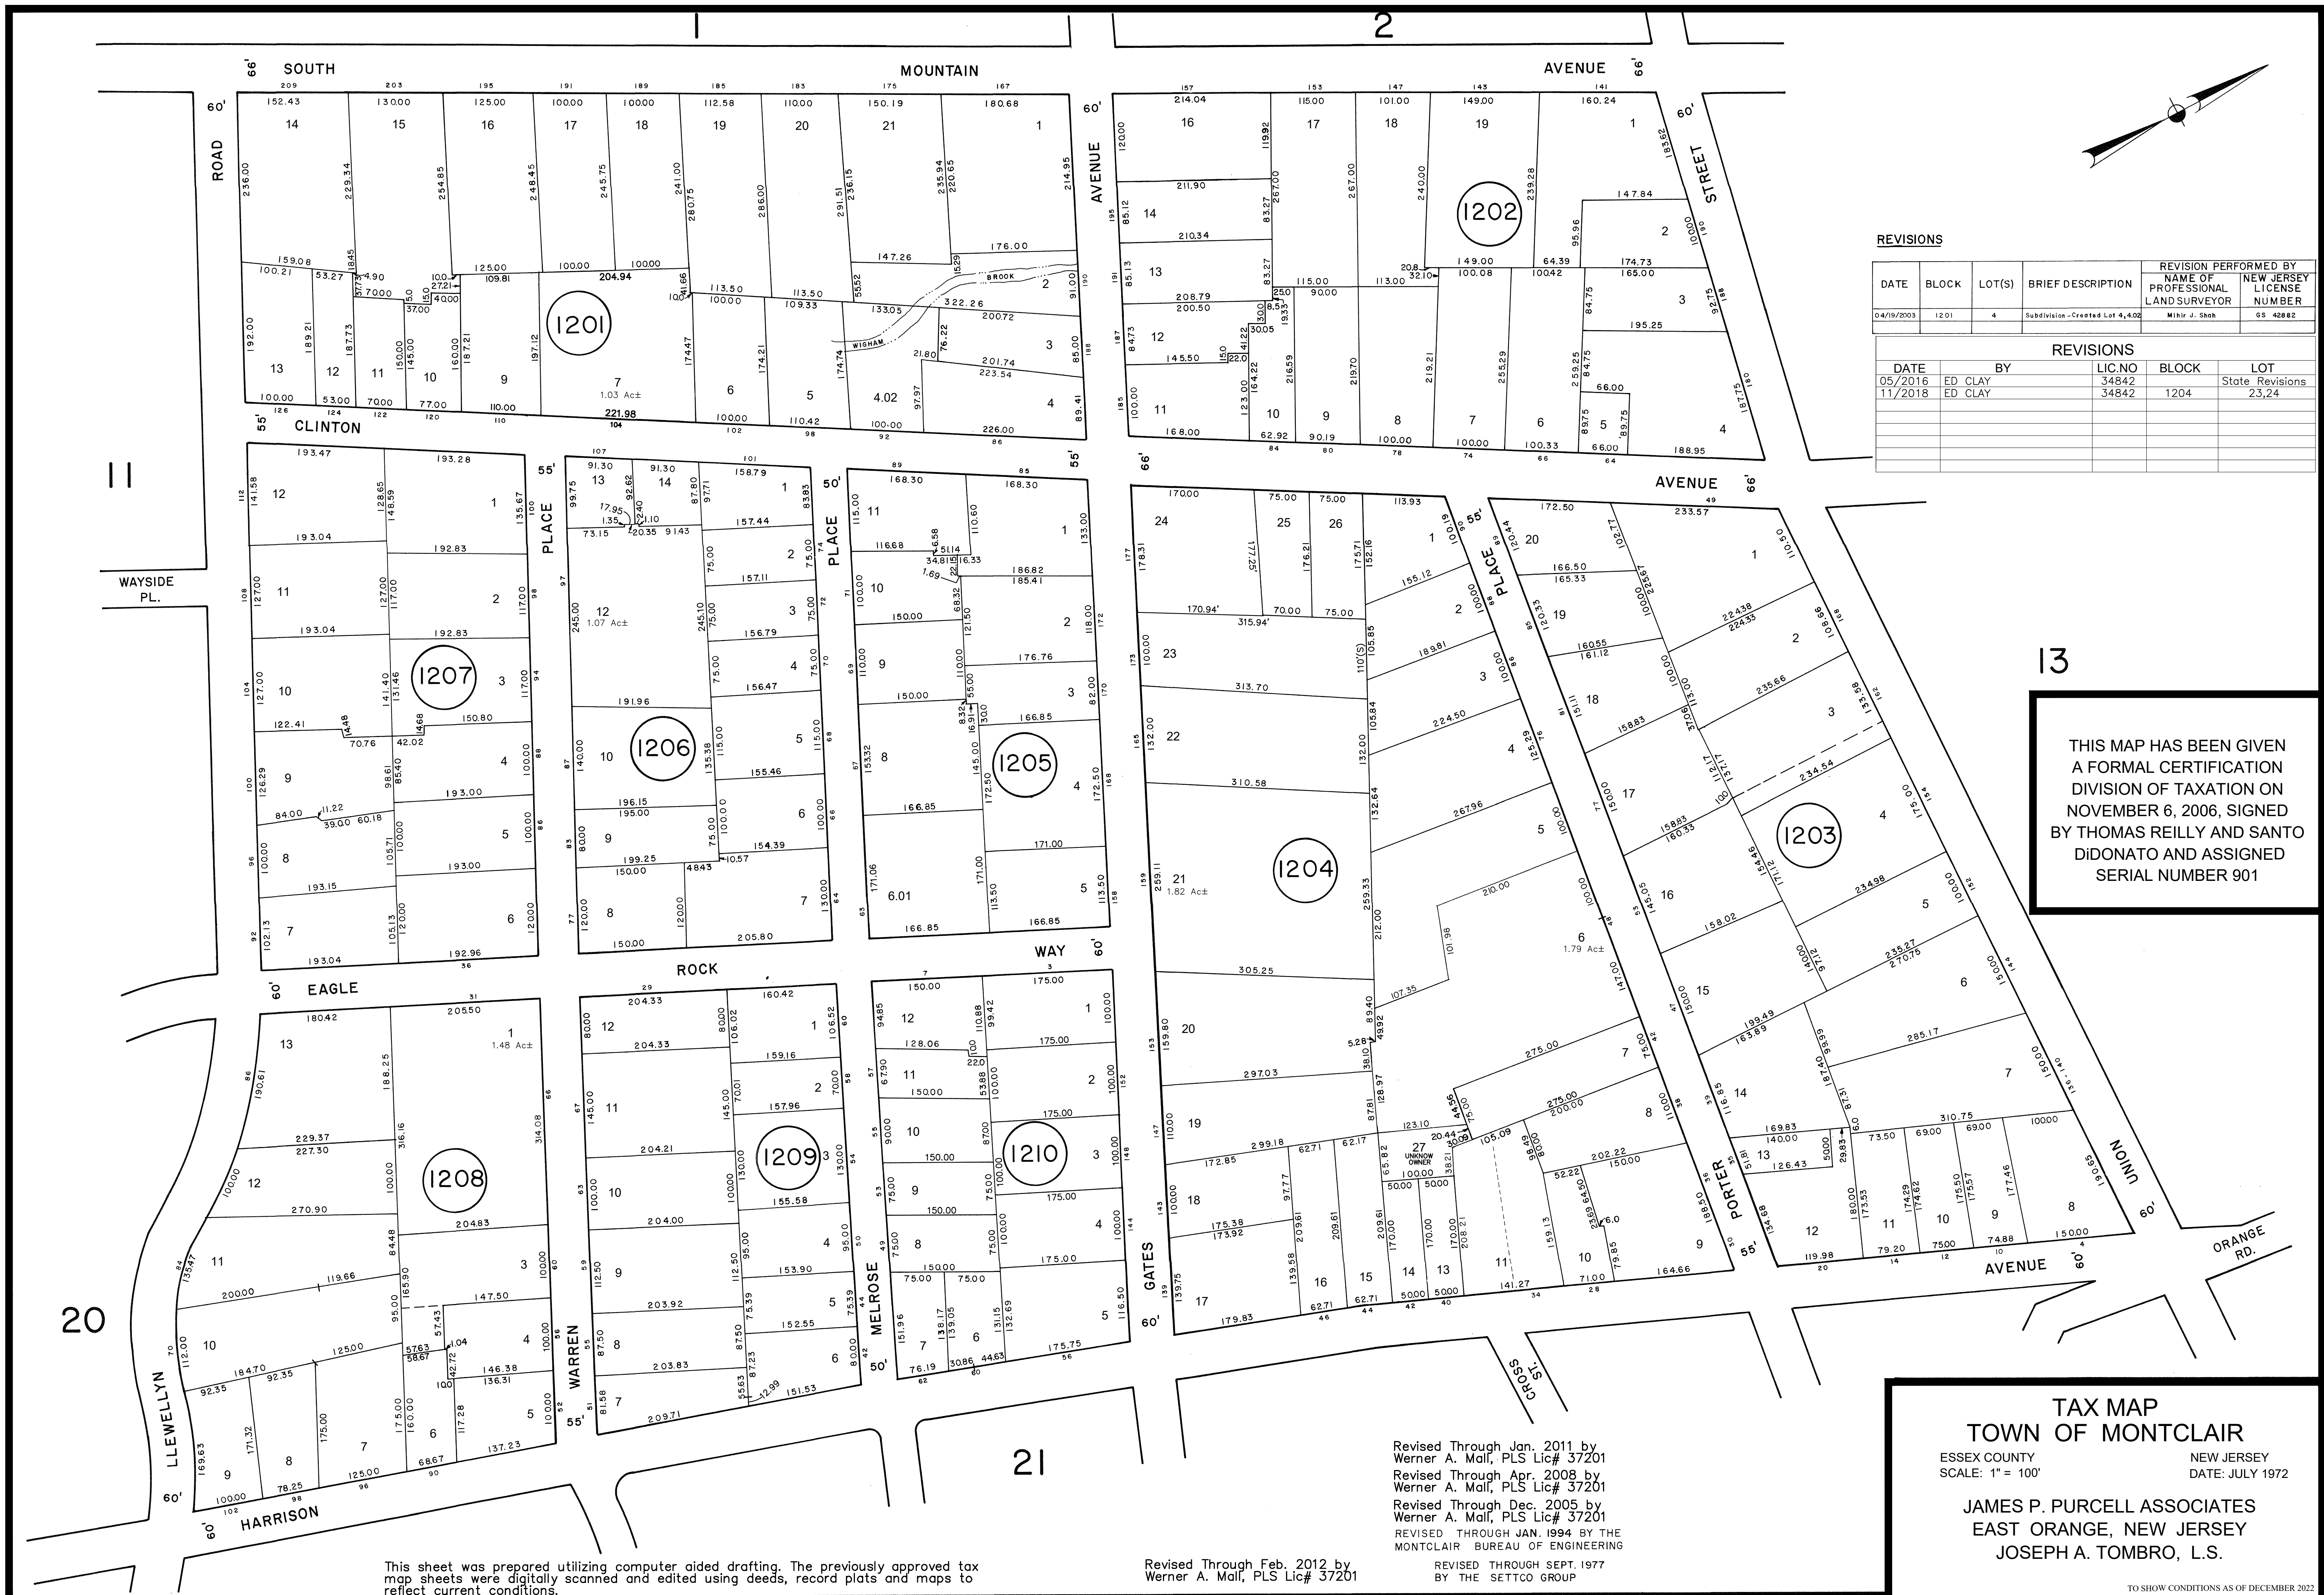

This sheet was prepared utilizing computer aided drafting. The previously approved tax map sheets were digitally scanned and edited using deeds, record plats and maps to reflect current conditions.