


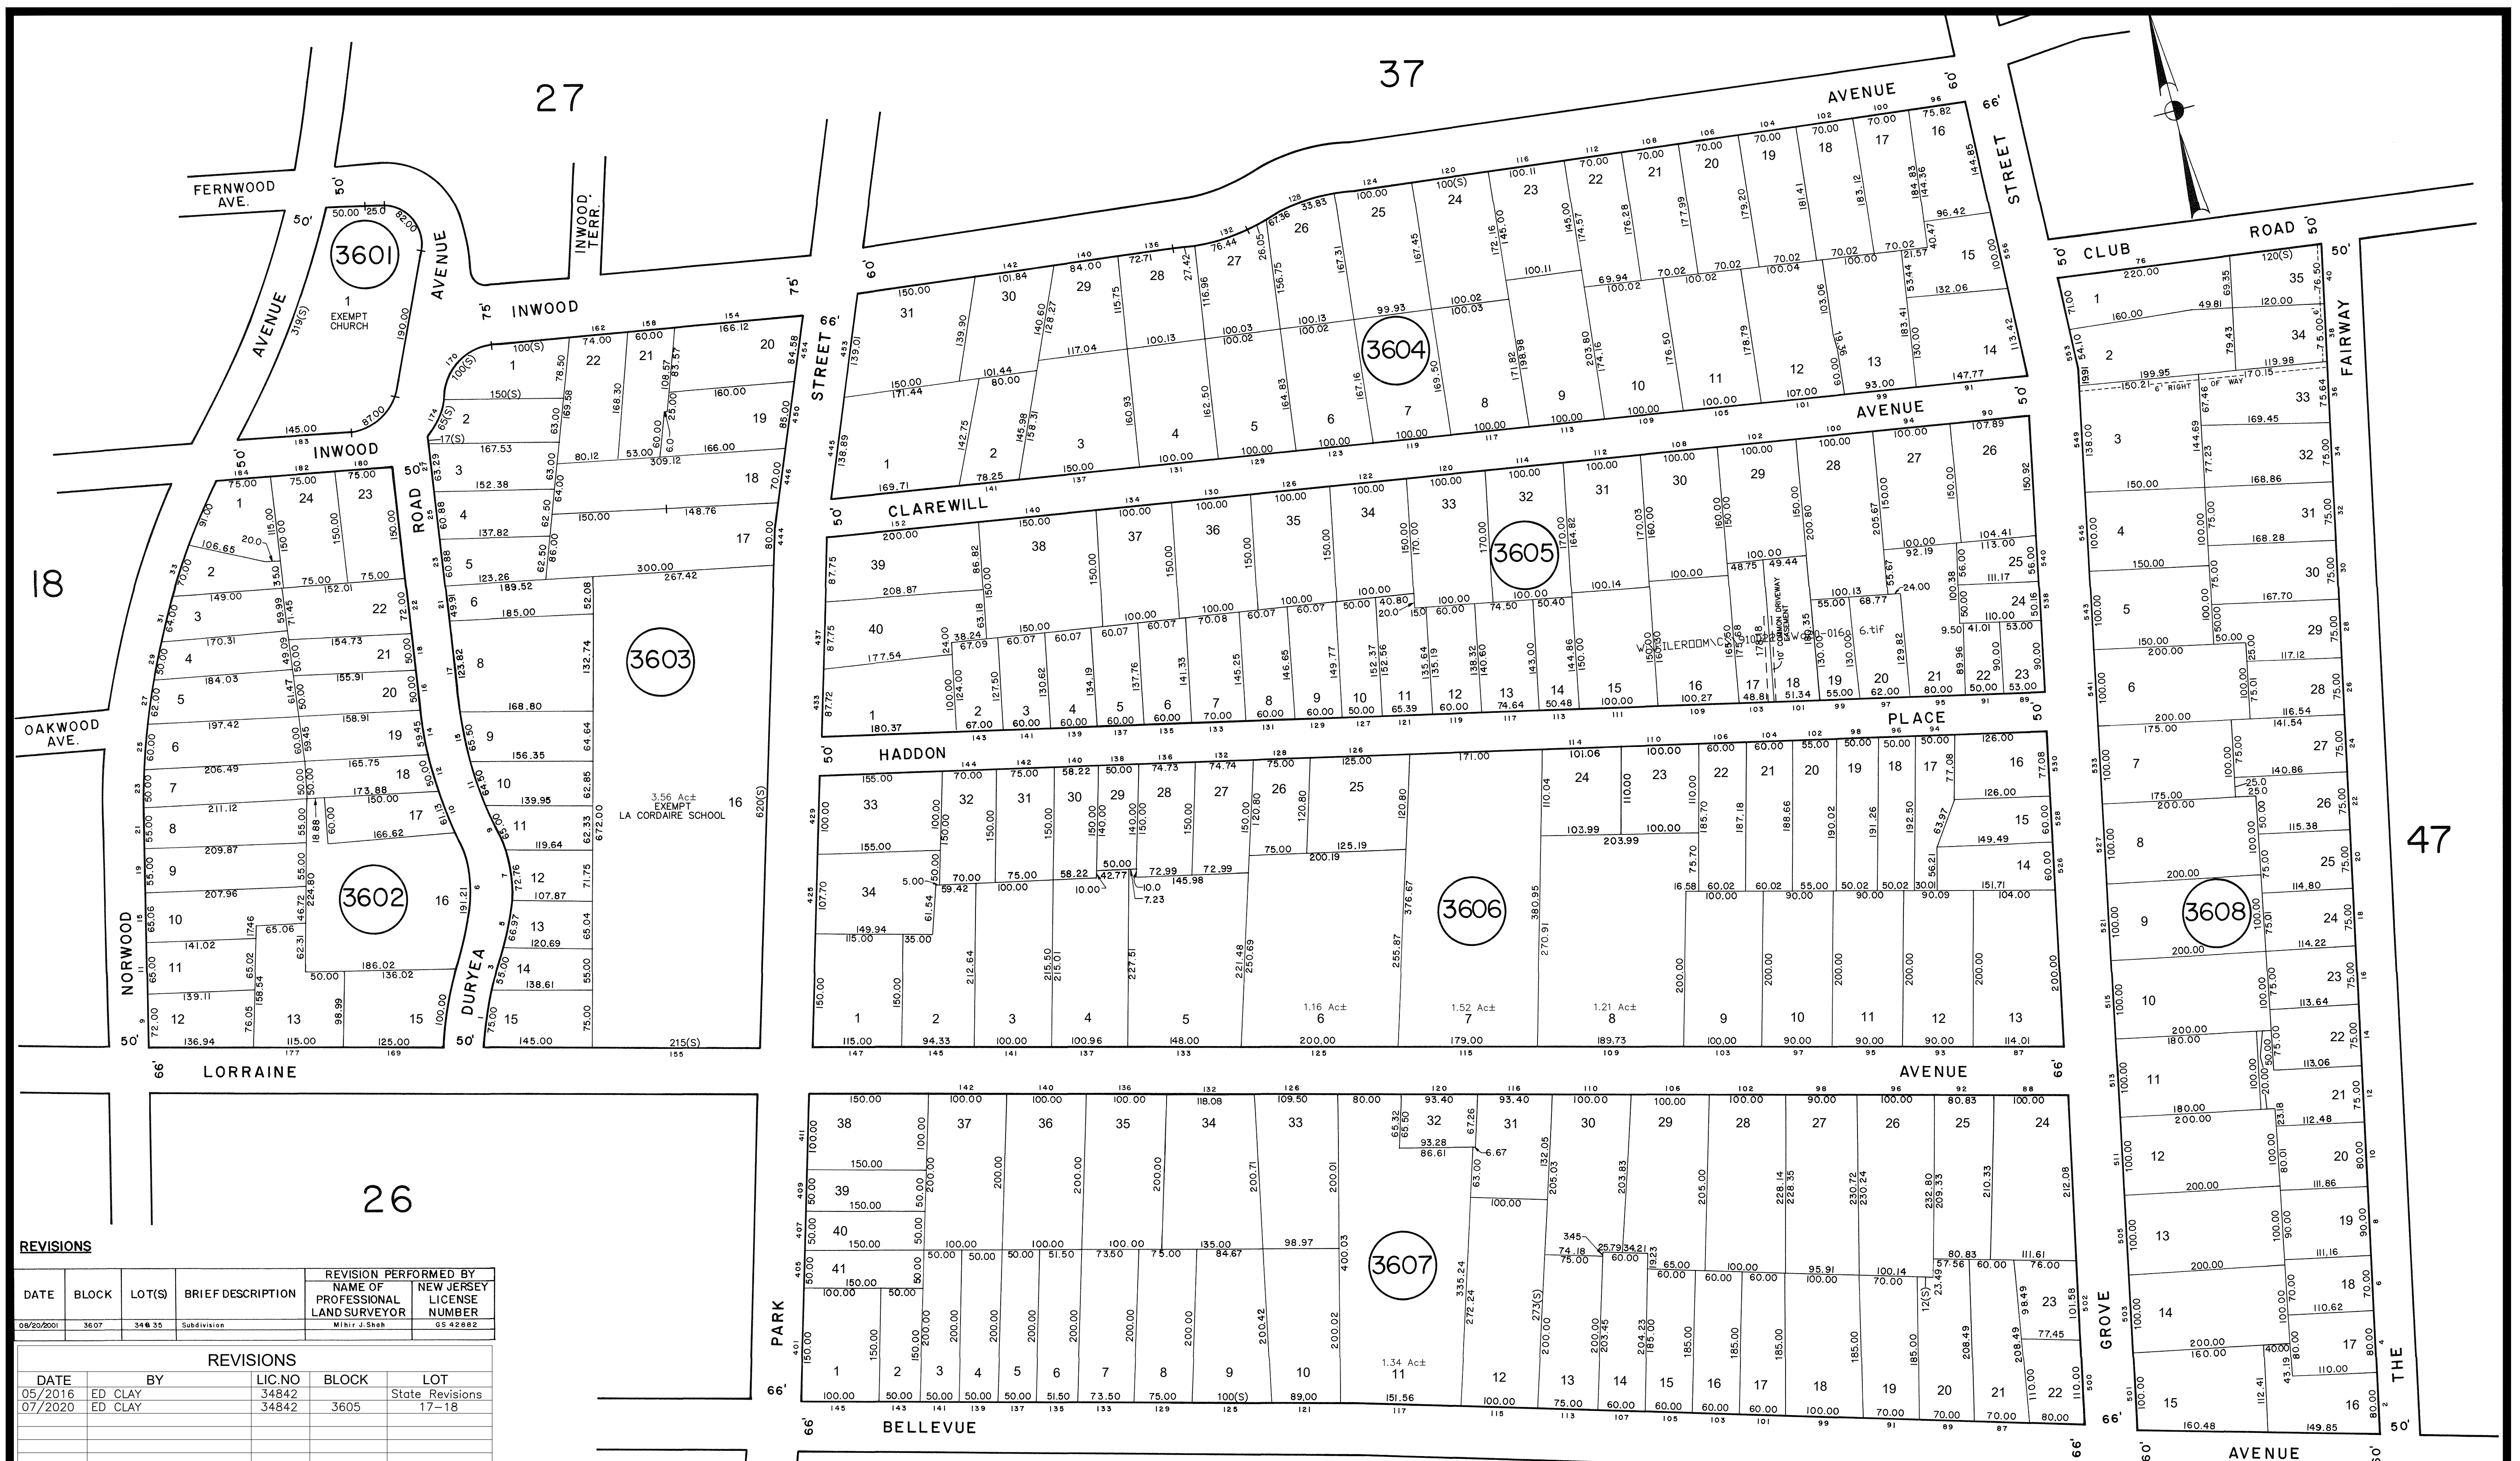

This sheet was prepared utilizing computer aided drafting. The previously approved tax map sheets were digitally scanned and edited using deeds, record plats and maps to reflect current conditions.

THIS MAP HAS BEEN GIVEN A FORMAL CERTIFICATION DIVISION OF TAXATION ON NOVEMBER 6, 2006, SIGNED BY THOMAS REILLY AND SANTO DIDONATO AND ASSIGNED SERIAL NUMBER 901

35
Revised Through Dec. 2005 by
Werner A. Mall, PLS Lic# 37201

REVISED THROUGH JAN. 2000 BY THE
MONTCLAIR BUREAU OF ENGINEERING

REVISED THROUGH JUNE 1976
BY THE SETTCO GROUP

TAX MAP TOWN OF MONTCLAIR

ESSEX COUNTY
SCALE: 1" = 100'

NEW JERSEY
DATE: JULY 1972

JAMES P. PURCELL ASSOCIATES
EAST ORANGE, NEW JERSEY
JOSEPH A. TOMBRO, L.S.

TO SHOW CONDITIONS AS OF DECEMBER 2022