


REVISIONS				
DATE	BY	LIC.NO	BLOCK	LOT
05/2016	ED CLAY	34842		State Revisions
12/2019	ED CLAY	34842	4601	158-159
08/2023	ERICK MUFF	43372	4601	74

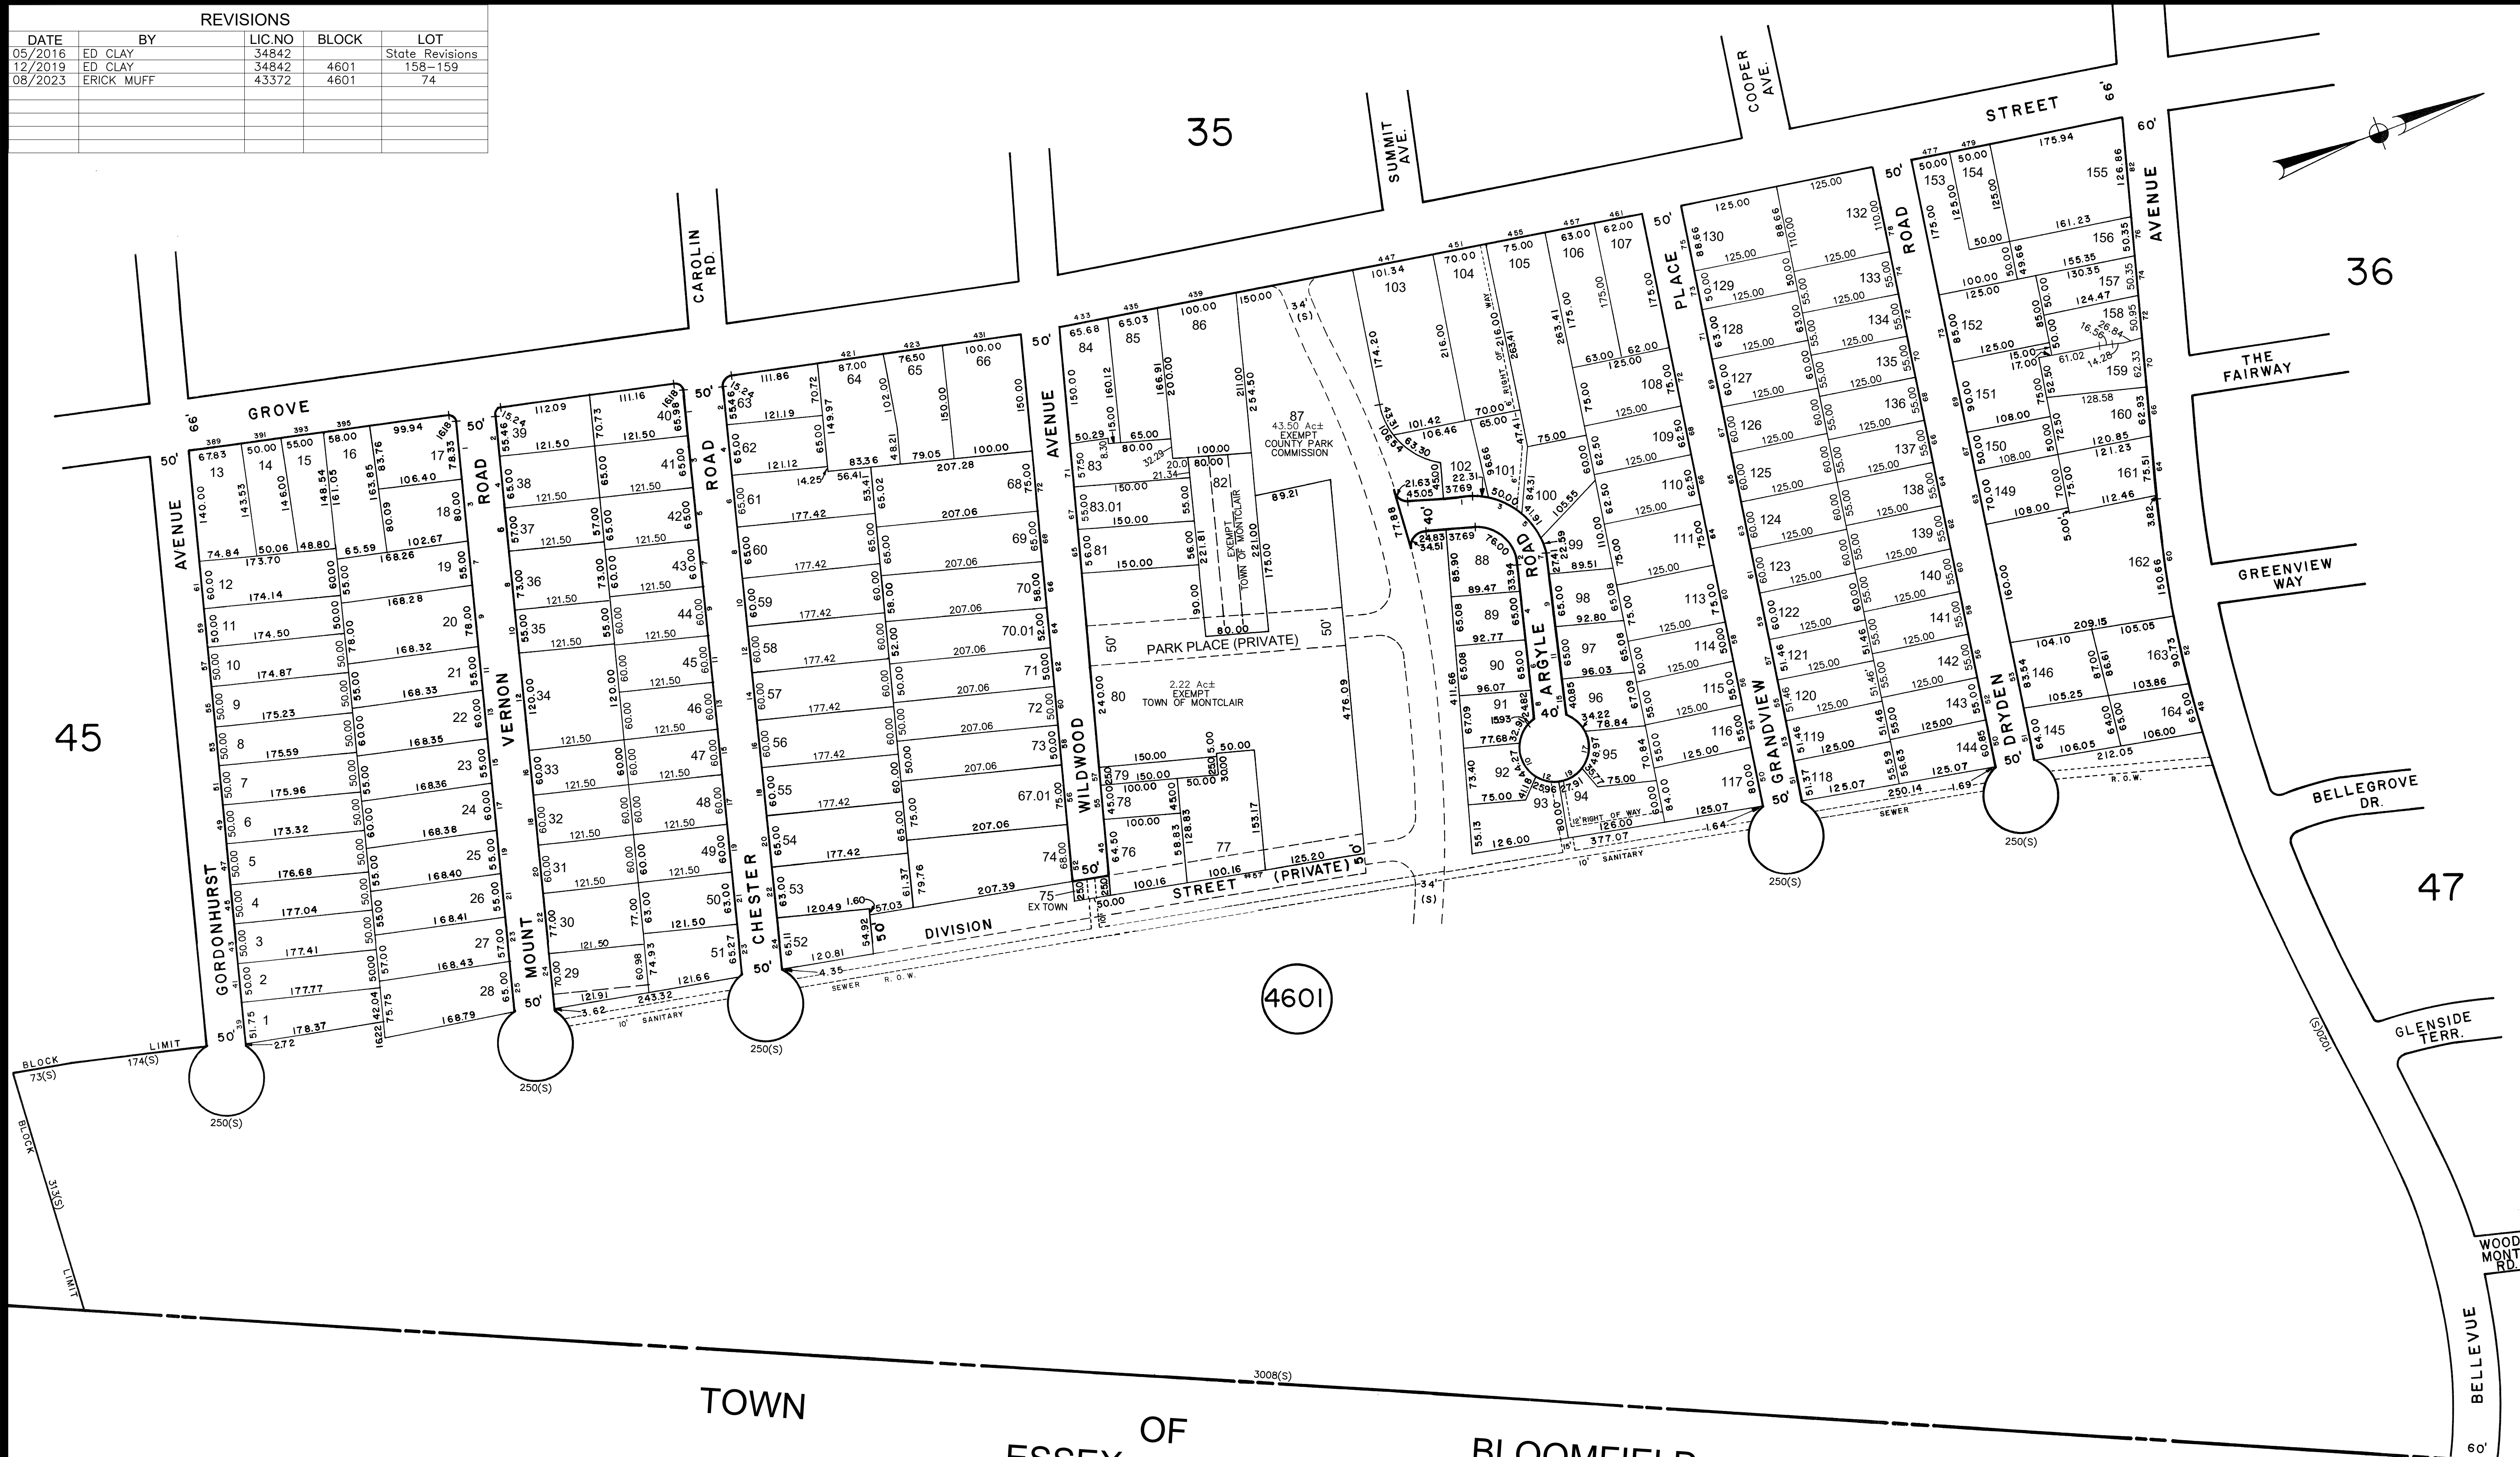

This sheet was prepared utilizing computer aided drafting. The previously approved tax map sheets were digitally scanned and edited using deeds, record plats and maps to reflect current conditions.

THIS MAP HAS BEEN GIVEN A FORMAL CERTIFICATION DIVISION OF TAXATION ON NOVEMBER 6, 2006, SIGNED BY THOMAS REILLY AND SANTO DIDONATO AND ASSIGNED SERIAL NUMBER 901

Revised Through Jan. 2011 by Werner A. Mall, PLS Lic# 37201
Revised Through Apr. 2008 by Werner A. Mall, PLS Lic# 37201
Revised Through Dec. 2005 by Werner A. Mall, PLS Lic# 37201

REVISED THROUGH MAR. 1996 BY THE MONTCLAIR BUREAU OF ENGINEERING
REVISED THROUGH SEPT. 1978 BY THE SETTICO GROUP

TAX MAP
TOWN OF MONTCLAIR

ESSEX COUNTY NEW JERSEY
SCALE: 1" = 100' DATE: JULY 1972

JAMES P. PURCELL ASSOCIATES
EAST ORANGE, NEW JERSEY
JOSEPH A. TOMBRO, L.S.

TO SHOW CONDITIONS AS OF AUGUST 2023