


REVISIONS

DATE	BLOCK	LOT(S)	BRIEF DESCRIPTION	REVISION PERFORMED BY NAME OF PROFESSIONAL LAND SURVEYOR	NEW JERSEY LICENSE NUMBER
01/17/2013	504	6	Minor Subdivision	Werner A. Mall	37201
01/10/2014	502	1 & 2	Create Lot 2, Update Sq.Ft.	Werner A. Mall	37201
01/10/2014	502	1 & 2	Correct Land Size	Kevin S. Bogerman	41379

REVISIONS				
DATE	BY	LIC.NO	BLOCK	LOT
05/2016	ED CLAY	34842		State Revisions

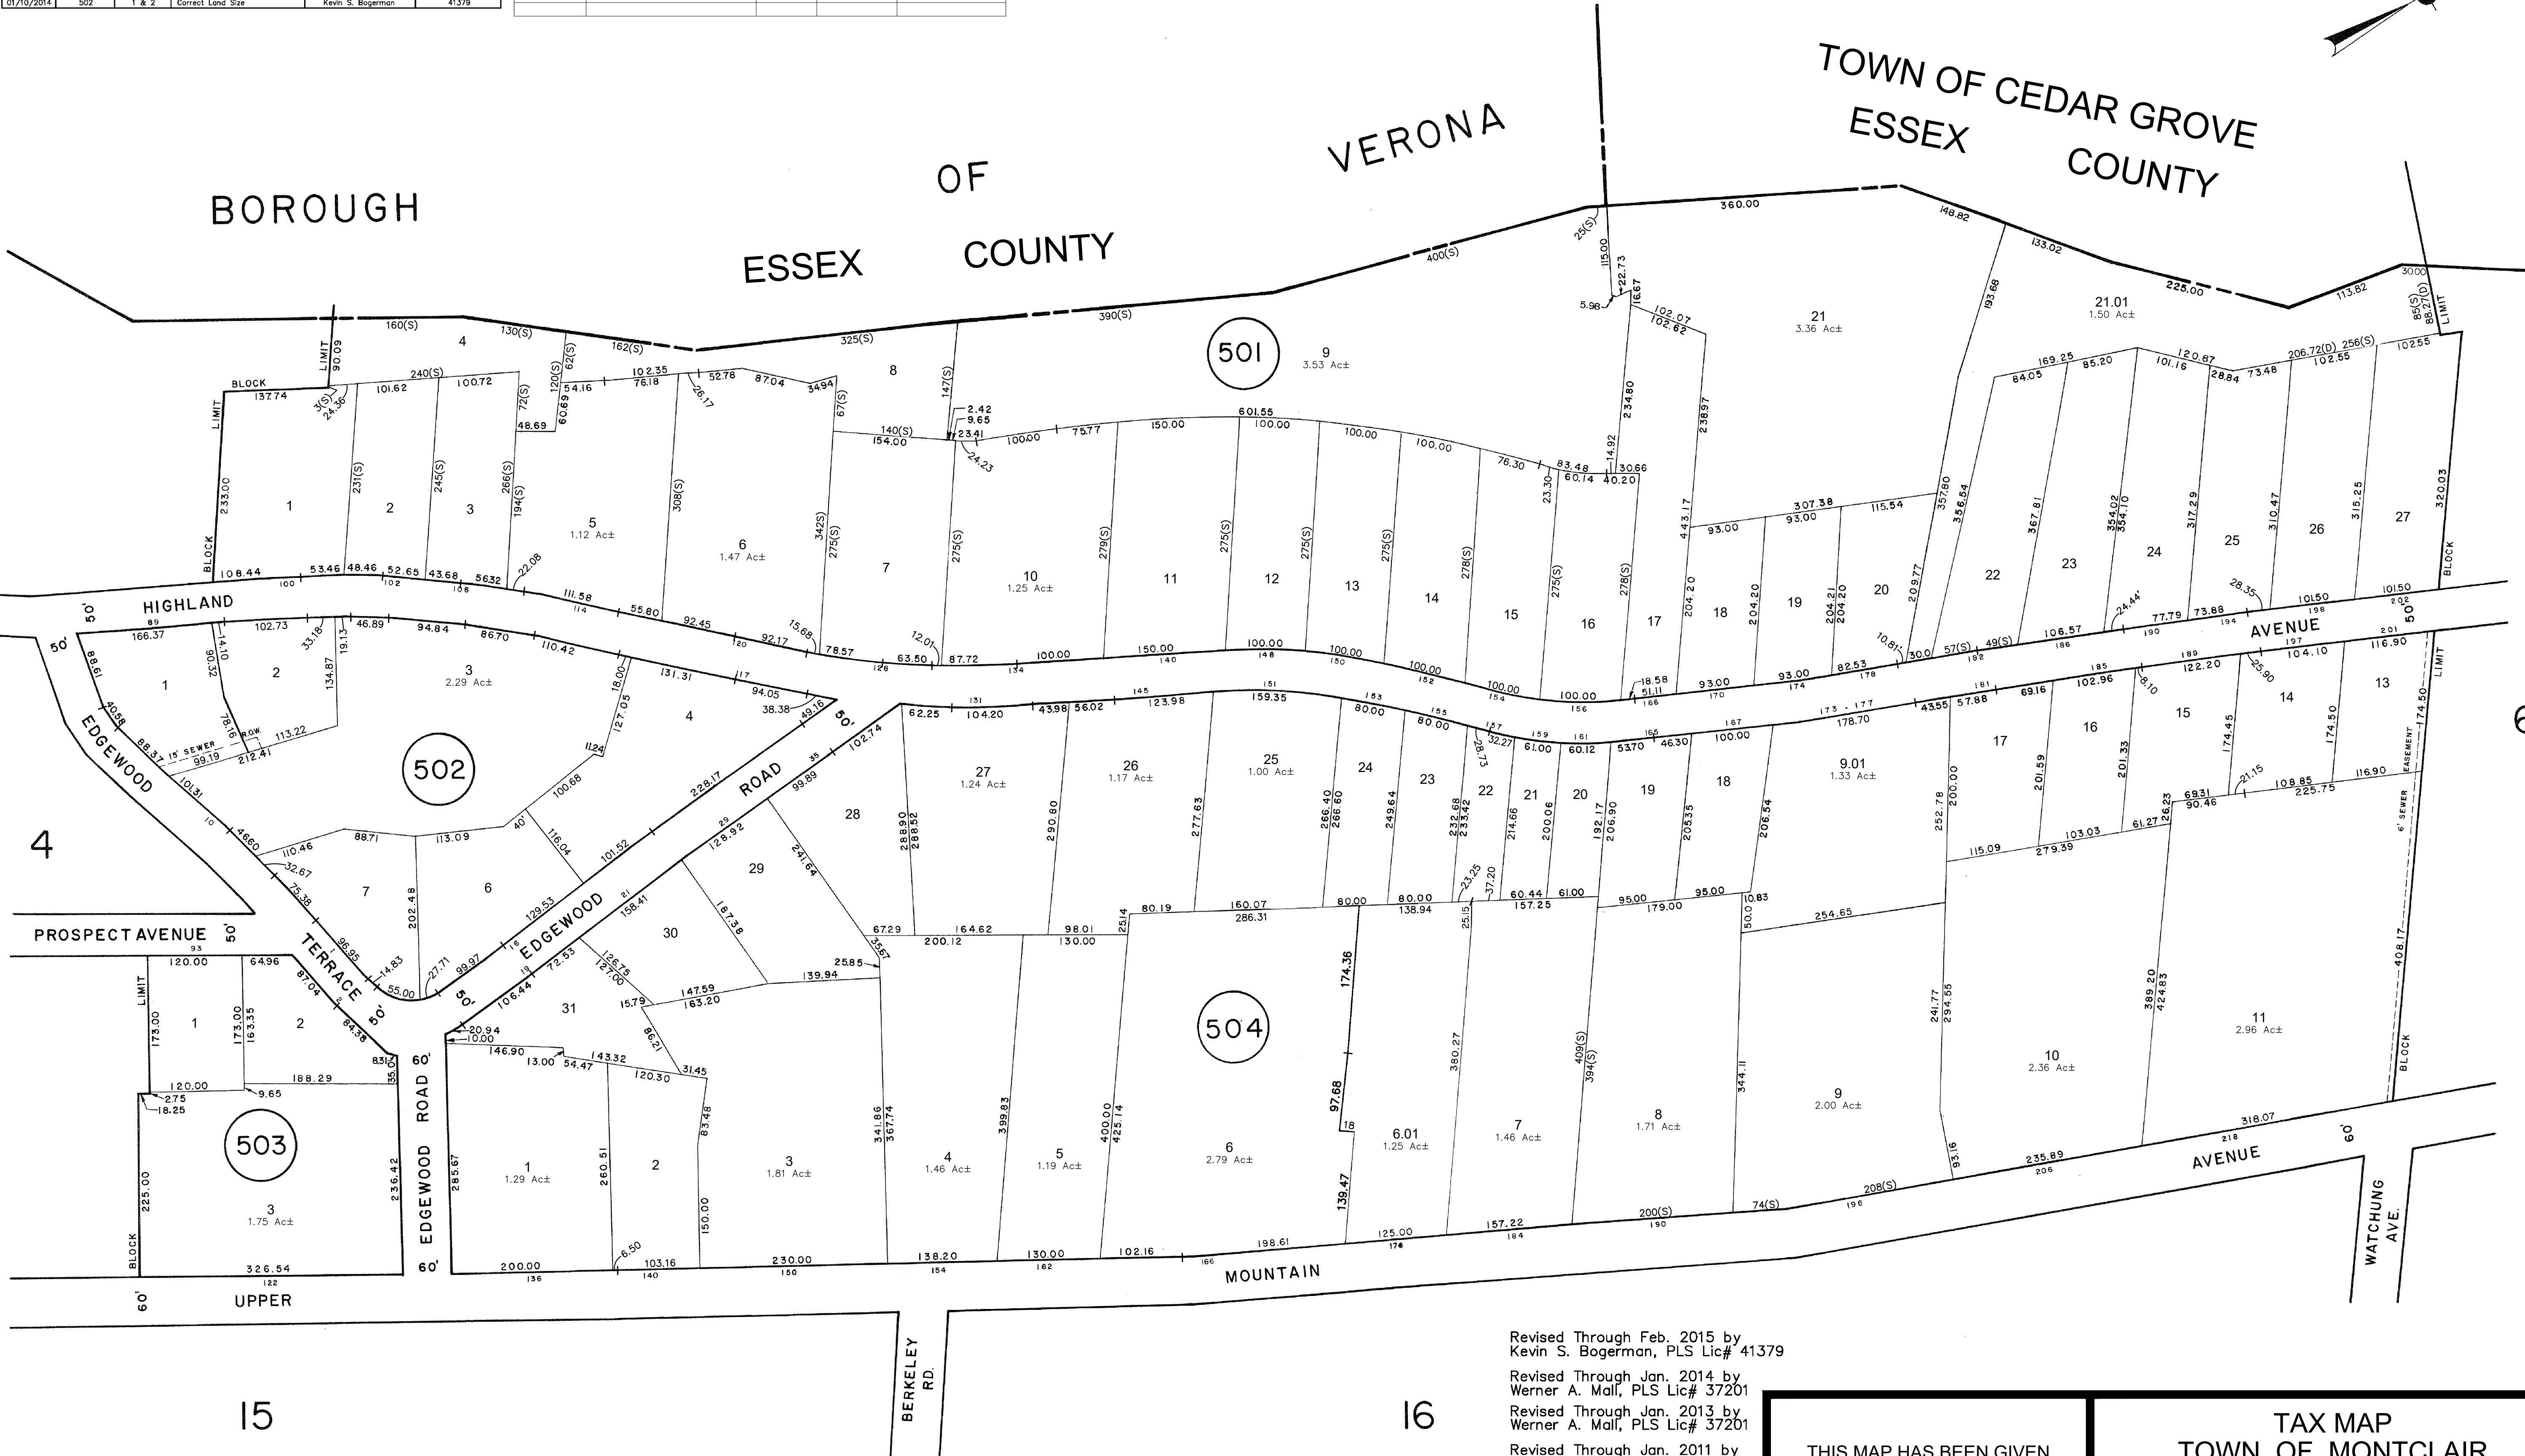

This sheet was prepared utilizing computer aided drafting. The previously approved tax map sheets were digitally scanned and edited using deeds, record plats and maps to reflect current conditions.

Revised Through Feb. 2015 by
Kevin S. Bogerman, PLS Lic# 41379

Revised Through Jan. 2014 by
Werner A. Mall, PLS Lic# 37201

Revised Through Jan. 2013 by
Werner A. Mall, PLS Lic# 37201

Revised Through Jan. 2011 by
Werner A. Mall, PLS Lic# 37201

Revised Through Dec. 2005 by
Werner A. Mall, PLS Lic# 37201

REVISED THROUGH MAR. 1996 BY THE
MONTCLAIR BUREAU OF ENGINEERING

REVISED THROUGH MARCH 1976
BY THE SETTCO GROUP

THIS MAP HAS BEEN GIVEN
A FORMAL CERTIFICATION
DIVISION OF TAXATION ON
NOVEMBER 6, 2006, SIGNED
BY THOMAS REILLY AND SANTO
DIDONATO AND ASSIGNED
SERIAL NUMBER 901

TAX MAP
TOWN OF MONTCLAIR

ESSEX COUNTY
SCALE: 1" = 100'

NEW JERSEY
DATE: JULY 1992

JAMES P. PURCELL ASSOCIATES
EAST ORANGE, NEW JERSEY
JOSEPH A. TOMBRO, L.S.

TO SHOW CONDITIONS AS OF DECEMBER 2022